


**Economic Development
Committee Meeting
October 28, 2020
5:30 P.M.
Spencer Municipal Complex
105 S Park Street Spencer, WI**


1. Call to Order
2. Roll Call
3. Discussion and Action on selling a parcel in the Business Park
4. Adjourn

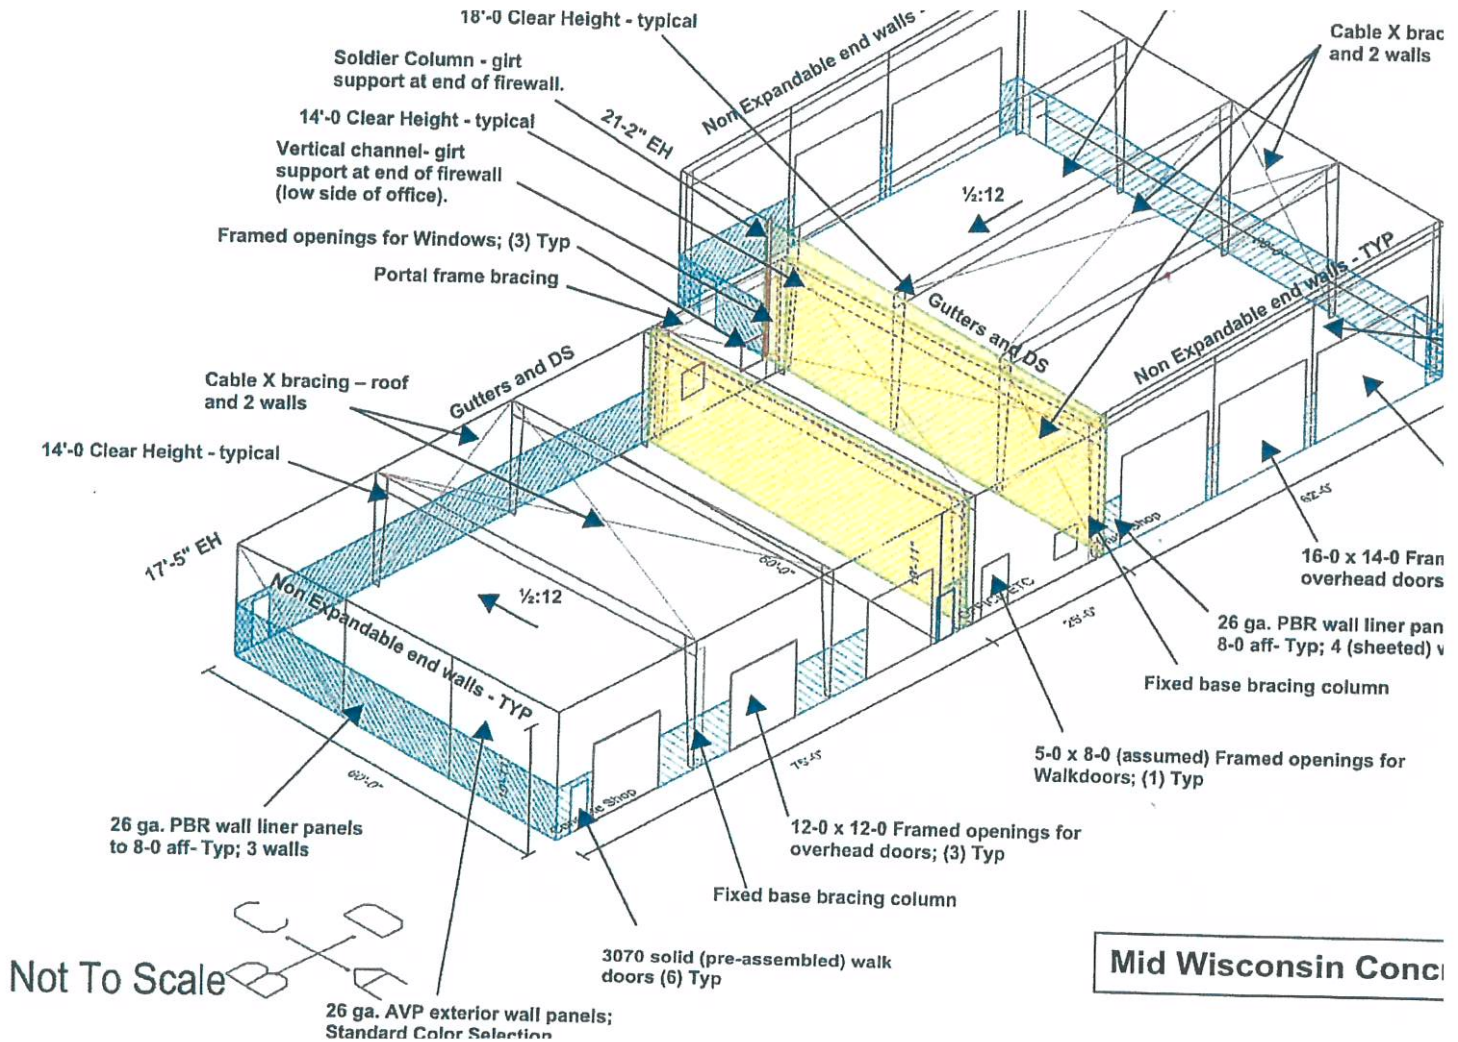



FLOOR PLAN

SCALE: 3/32" = 1'-0"

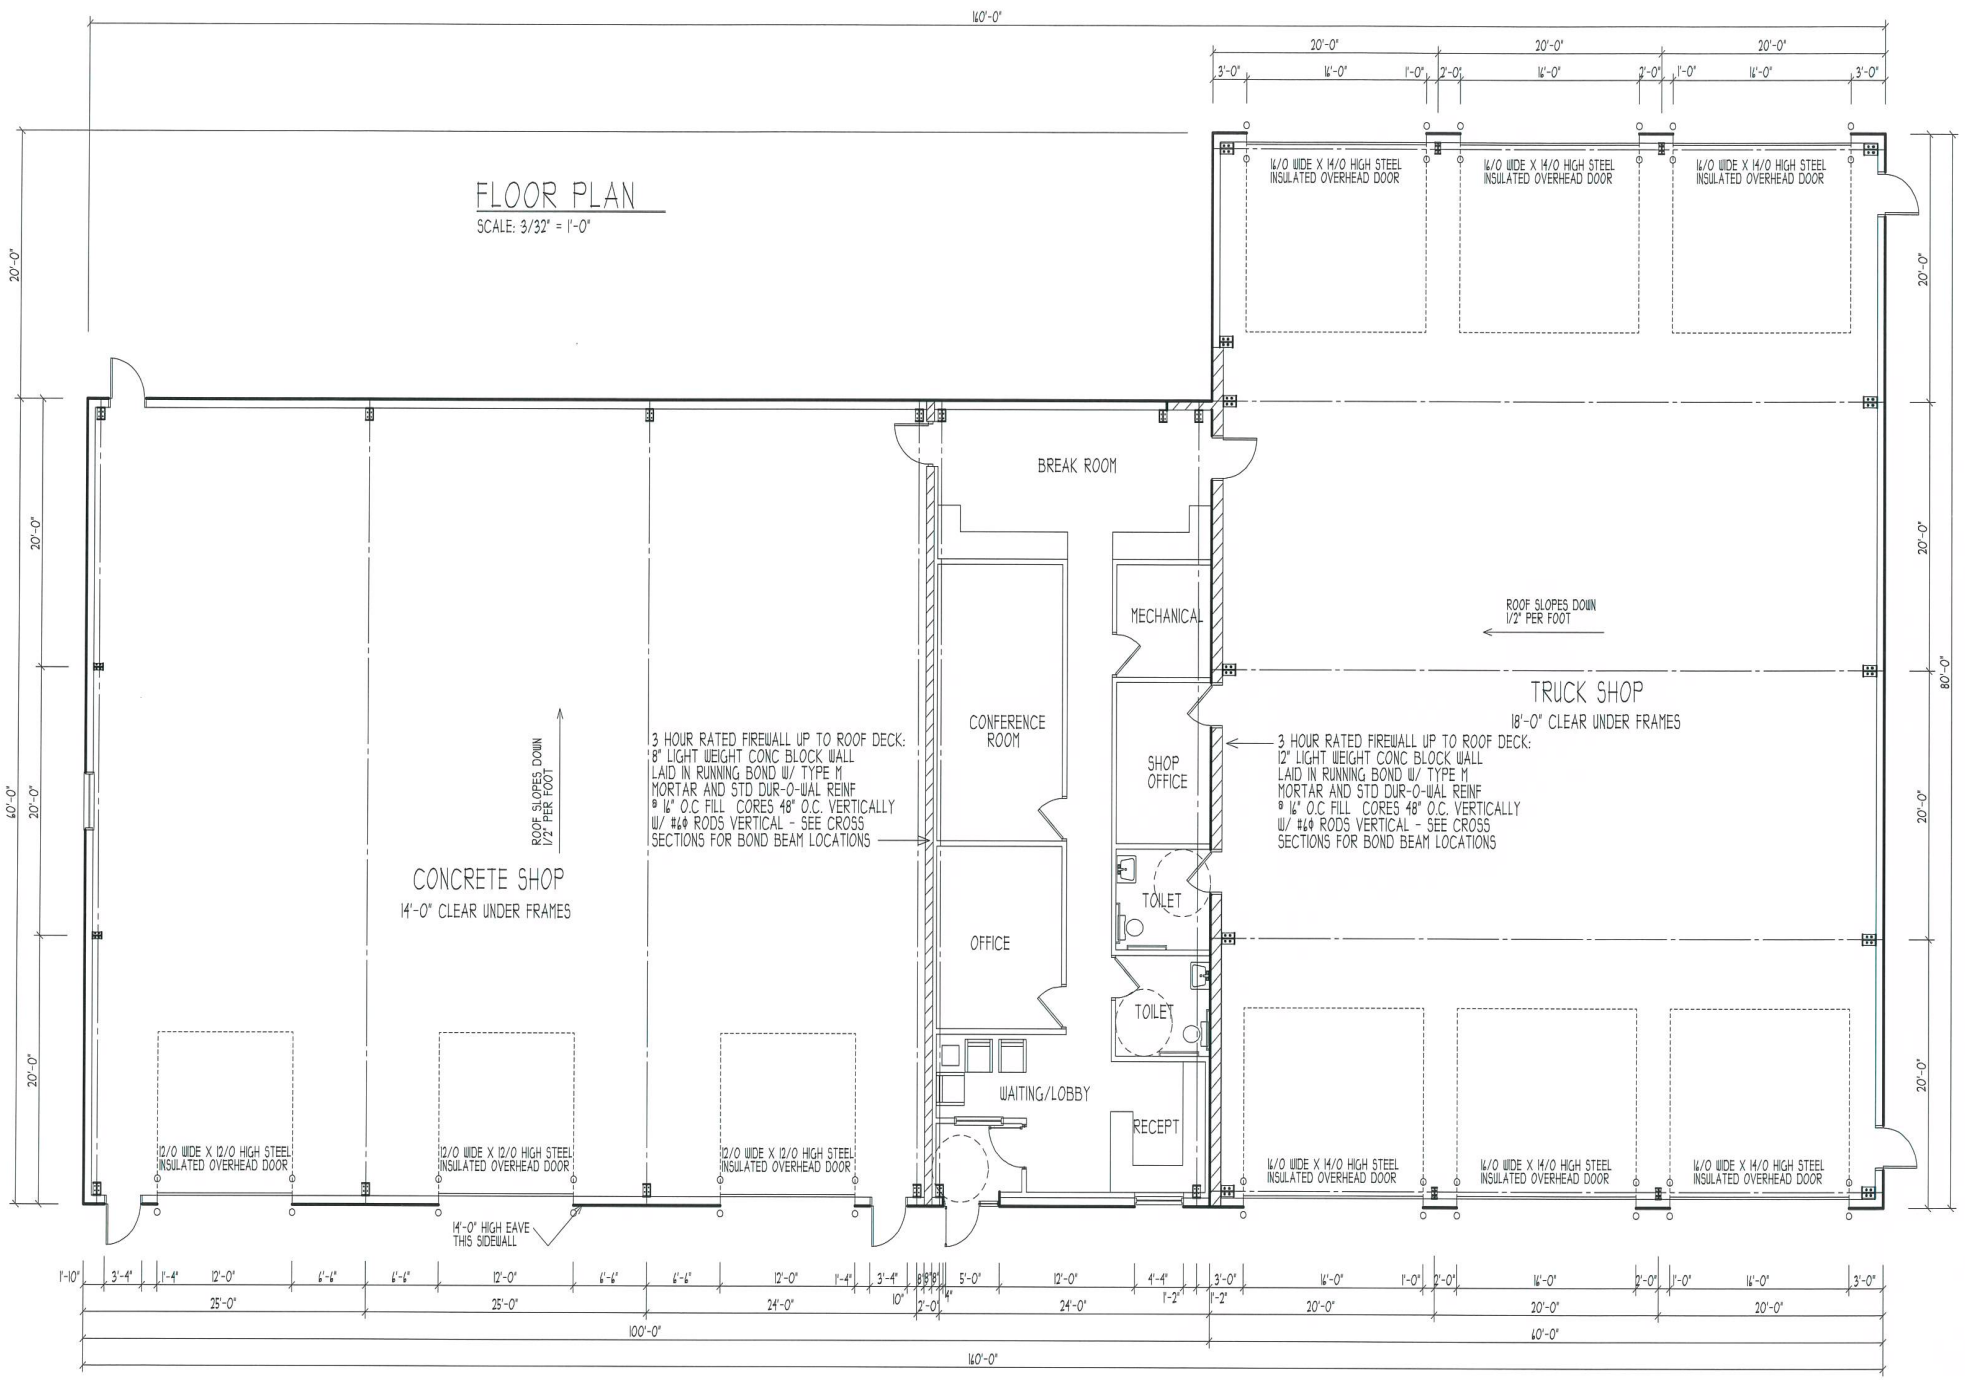

3 HOUR RATED FIREWALL UP TO ROOF DECK:
 8" LIGHT WEIGHT CONC BLOCK WALL
 LAID IN RUNNING BOND W/ TYPE M
 MORTAR AND STD DUR-O-WAL REINF
 9 #14 O.C FILL CORES 48" O.C. VERTICALLY
 W/ #4 RODS VERTICAL - SEE CROSS
 SECTIONS FOR BOND BEAM LOCATIONS

3 HOUR RATED FIREWALL UP TO ROOF DECK:
 12" LIGHT WEIGHT CONC BLOCK WALL
 LAID IN RUNNING BOND W/ TYPE M
 MORTAR AND STD DUR-O-WAL REINF
 9 #14 O.C FILL CORES 48" O.C. VERTICALLY
 W/ #4 RODS VERTICAL - SEE CROSS
 SECTIONS FOR BOND BEAM LOCATIONS

ROOF SLOPES DOWN
 1/2" PER FOOT

ROOF SLOPES DOWN
 1/2" PER FOOT

CONCRETE SHOP
 14'-0" CLEAR UNDER FRAMES

TRUCK SHOP
 18'-0" CLEAR UNDER FRAMES

